


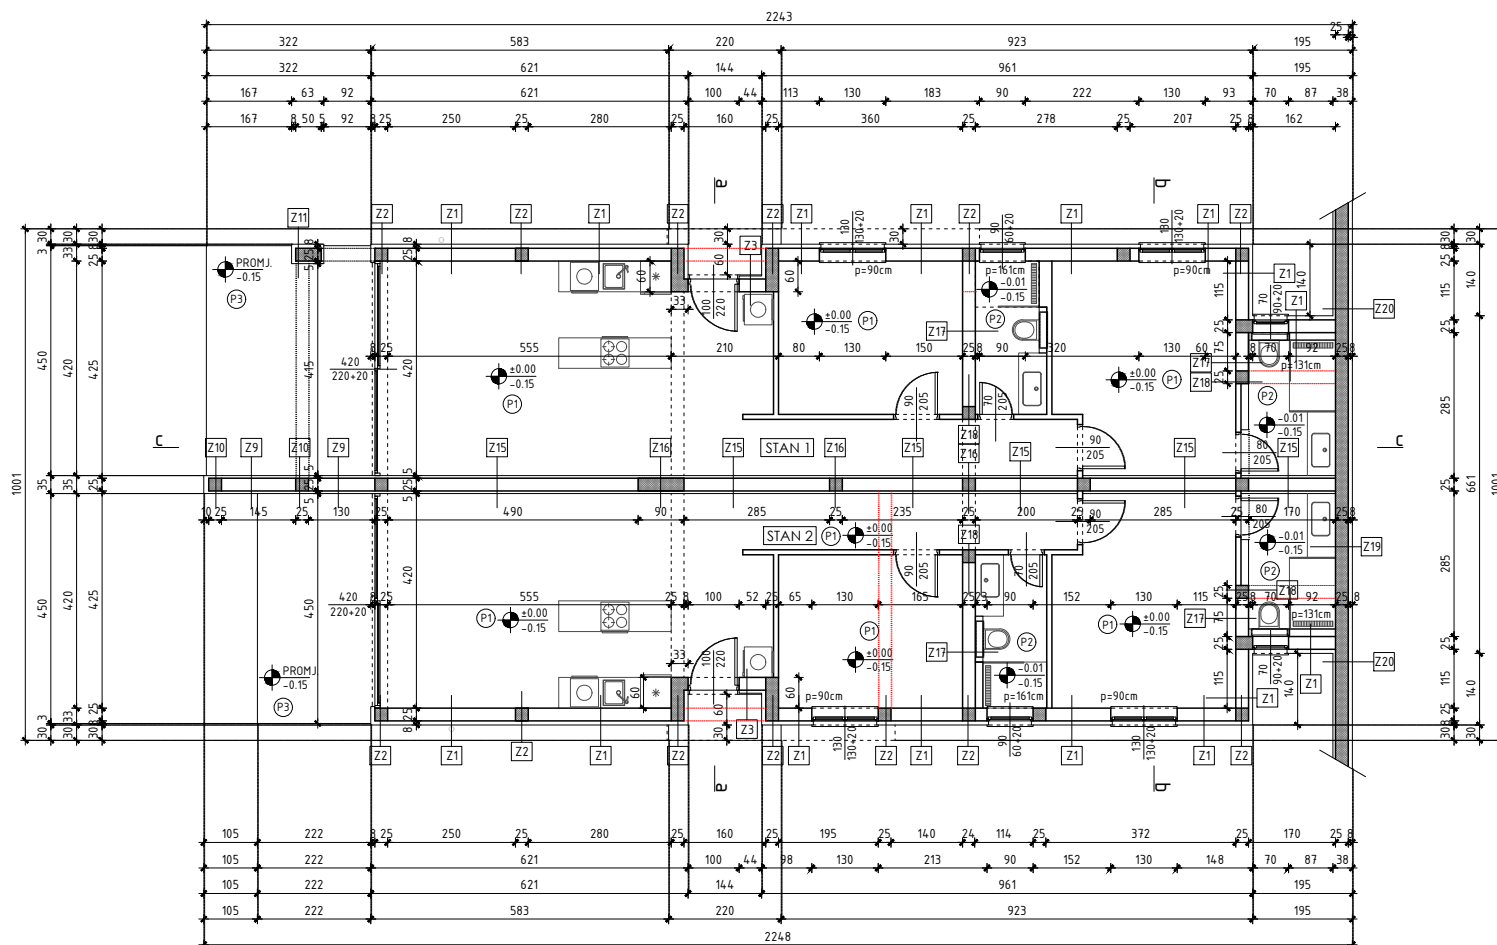

RELATIVNA KOTA ±0.00 = APSOLUTNA KOTA +30.10

INFINI arch d.o.o., Ulica Stjepana Radića 38, 23000 Zadar, ured@infiniarch.hr, +385 23 299 641, +385 99 316 8801, +385 98 730 005

0 2.5 5 10 m			
	IVA DEVIĆ OBRADOVIĆ dipl.ing.arch.		IVONA GAŠPAROVIĆ mag.ing.arch.
	OVLASŢENA ARHITEKŢICA A 3263		OVLASŢENA ARHITEKŢICA A 4345
INVESTITOR LOVRE BEŢIĆ, ul. M. Mioĉića 247, Rtina, JURICA BEŢIĆ, ul. M. Mioĉića 247, Rtina i MATE SURIĆ, ul. don S. Surĉica 5, Privlaka		GLAVNI PROJEKTANT IVA DEVIĆ OBRADOVIĆ, dipl.ing.arch.	
DRADEVIŢA		PROJEKŢANTI IVONA GAŠPAROVIĆ, mag.ing.arch.	
LOKACIJA		PROJEKTOVANJE LUCIJA ŢIMUNIĆ, mag.ing.prosp.arch.	
STAMBENA ZGRADA		GLAVNI PROJEKT	
k.ĉ.br. 366, k.o. Raĉanac u Rtini		ARHITEKTONSKI PROJEKT	
		TLOCRT PRIZEMLJA	
		datum rujan 2022. godine	
		skica 58/22-ARH	
		mjerilo 1:100	
		list broj 4	